


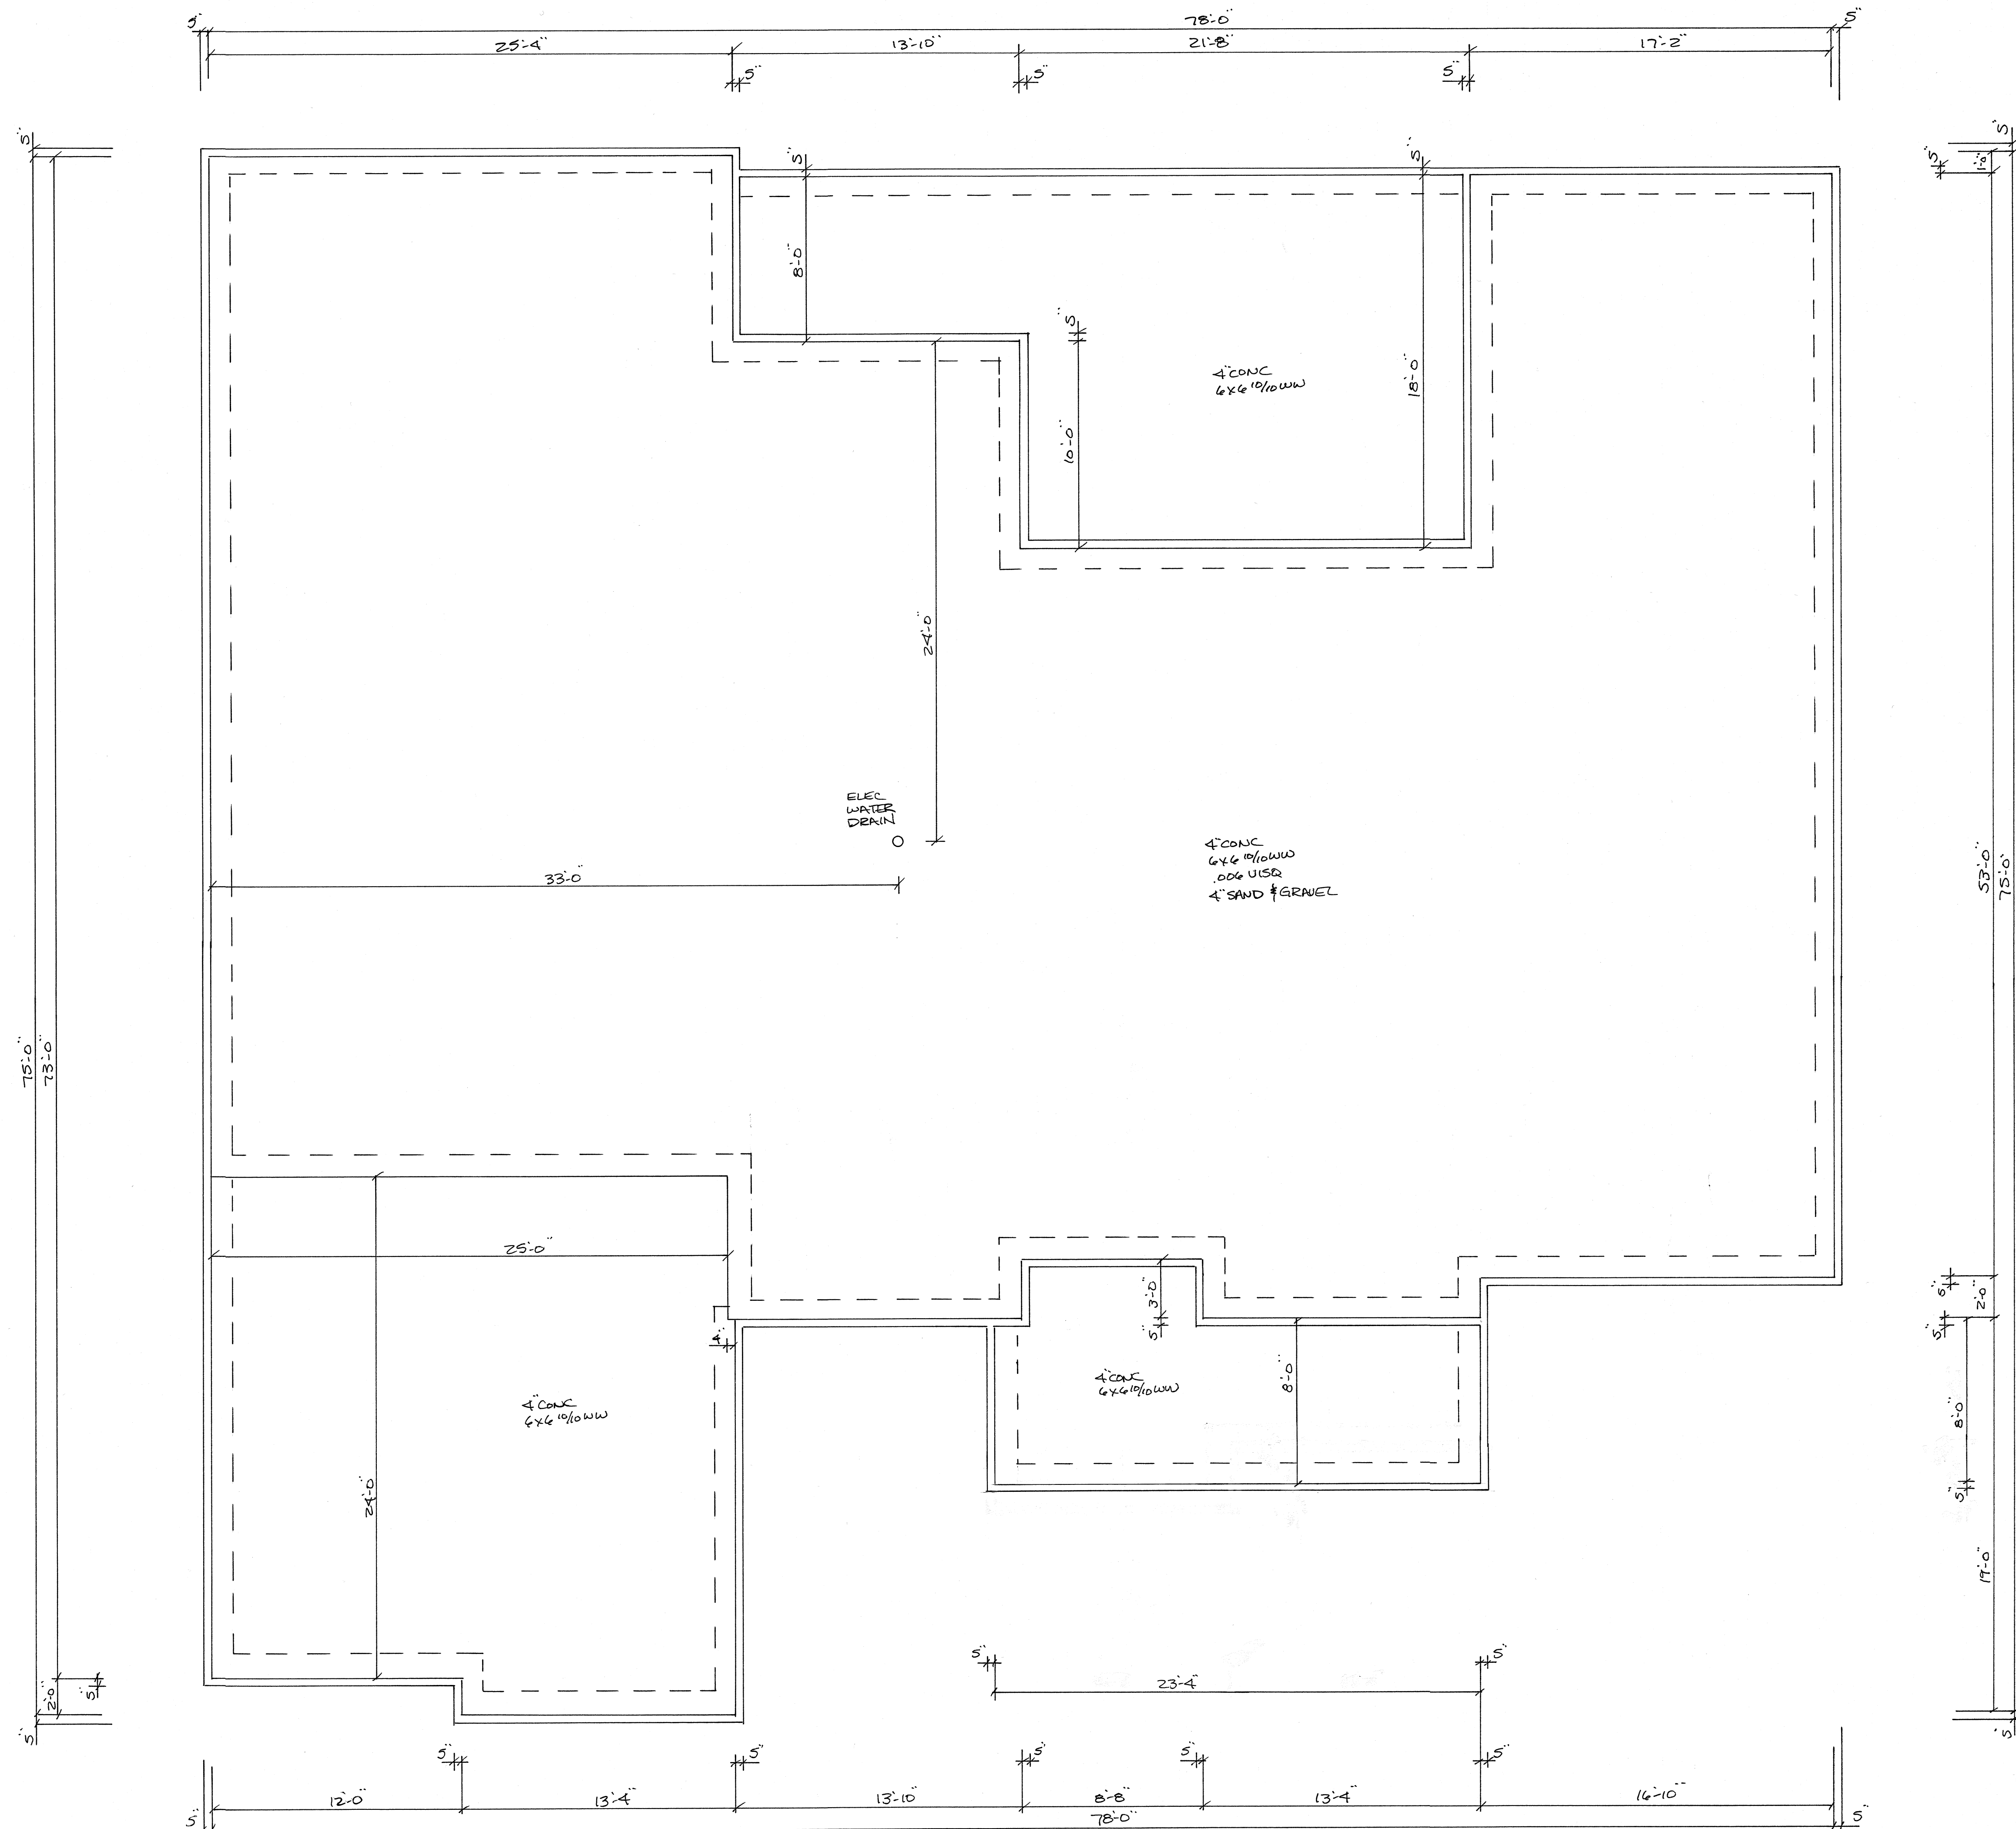

## FOUNDATION PLAN


**DESIGNS by DELANA**

SCALE: 1/4" = 1'-0"  
DATE: 4/23

**758-3203**

2300-4

CONTRACTOR TO VERIFY AND  
BE RESPONSIBLE FOR ALL  
DIMENSIONS. CONTRACTOR TO  
CHECK AND VERIFY ALL SITE  
CONDITIONS. DRAWINGS AND  
SPECS ARE THE PROPERTY OF  
DESIGNS BY DELANA.

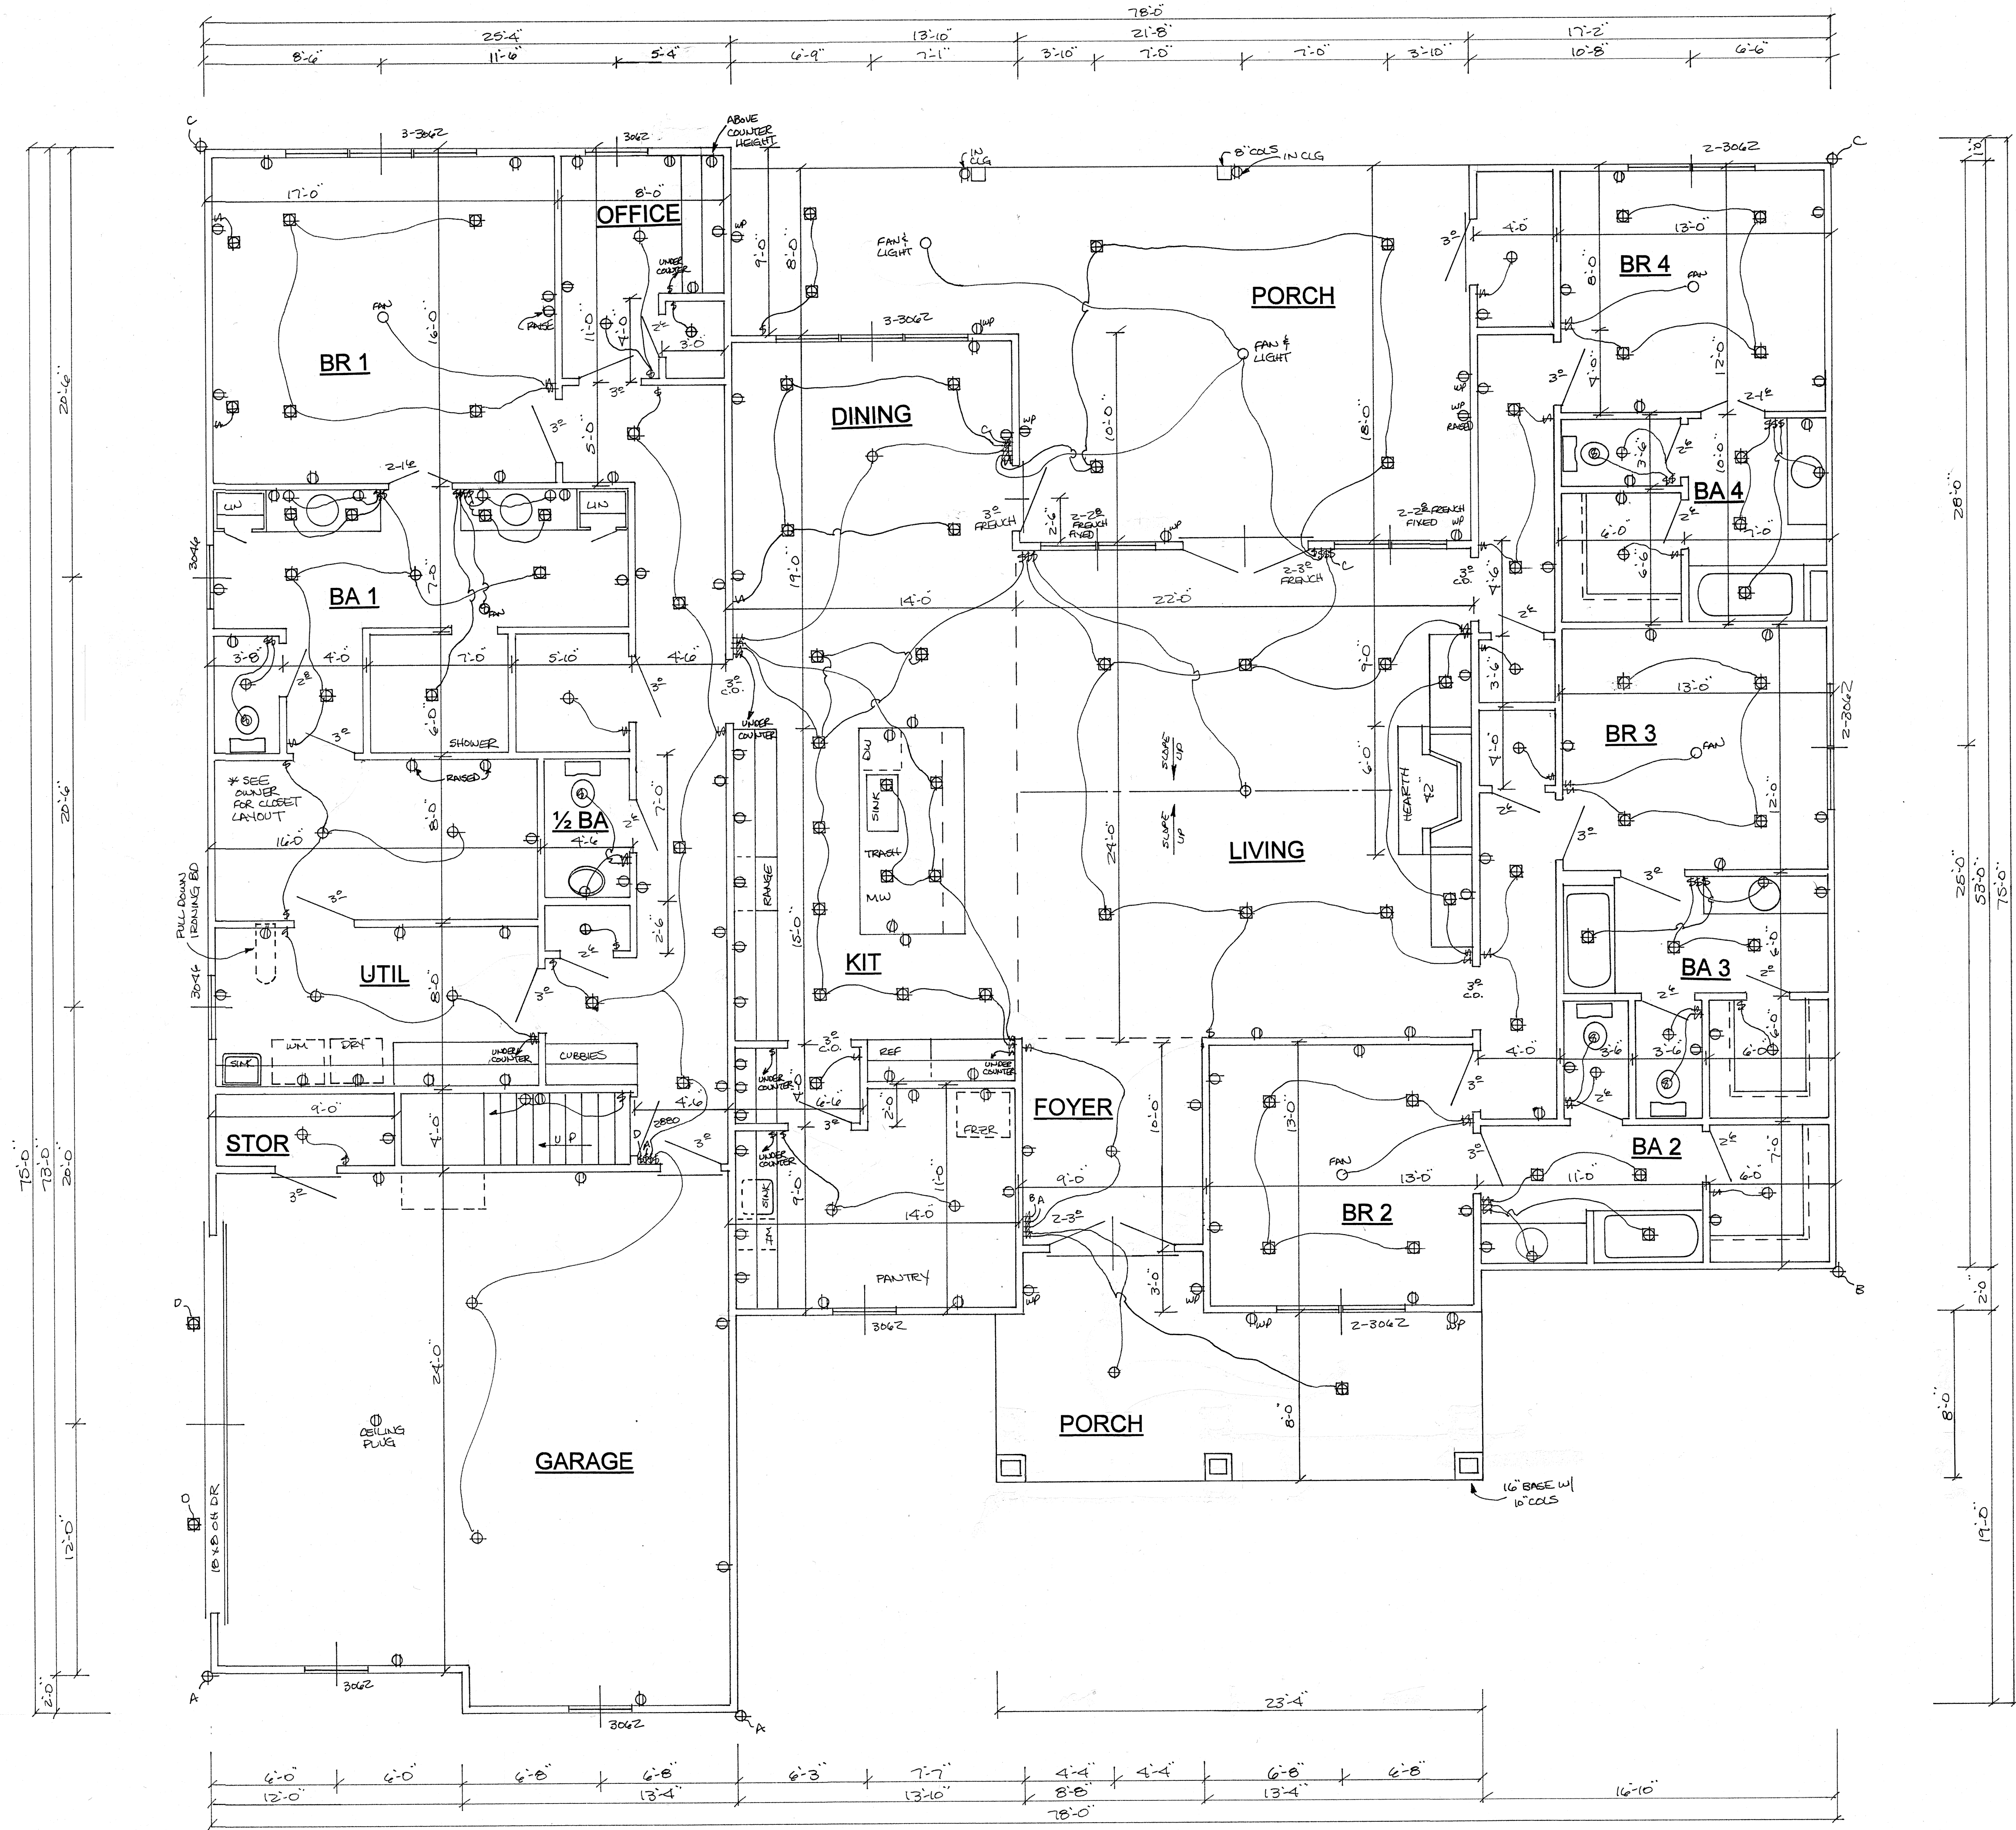

# **FLOOR PLAN** 10' CEILINGS EXCEPT WHERE NOTED


3451 SQ. FT.

**DESIGNS by DELANA**  
SCALE: 1/4" = 1'-0"  
DATE: 11/1/11  
**758-3203**


CONTRACTOR TO VERIFY AND BE RESPONSIBLE FOR ALL DIMENSIONS. CONTRACTOR TO CHECK AND VERIFY ALL SITE CONDITIONS. DRAWINGS AND SPECS ARE THE PROPERTY OF DESIGNS BY DELANA.

2300-4



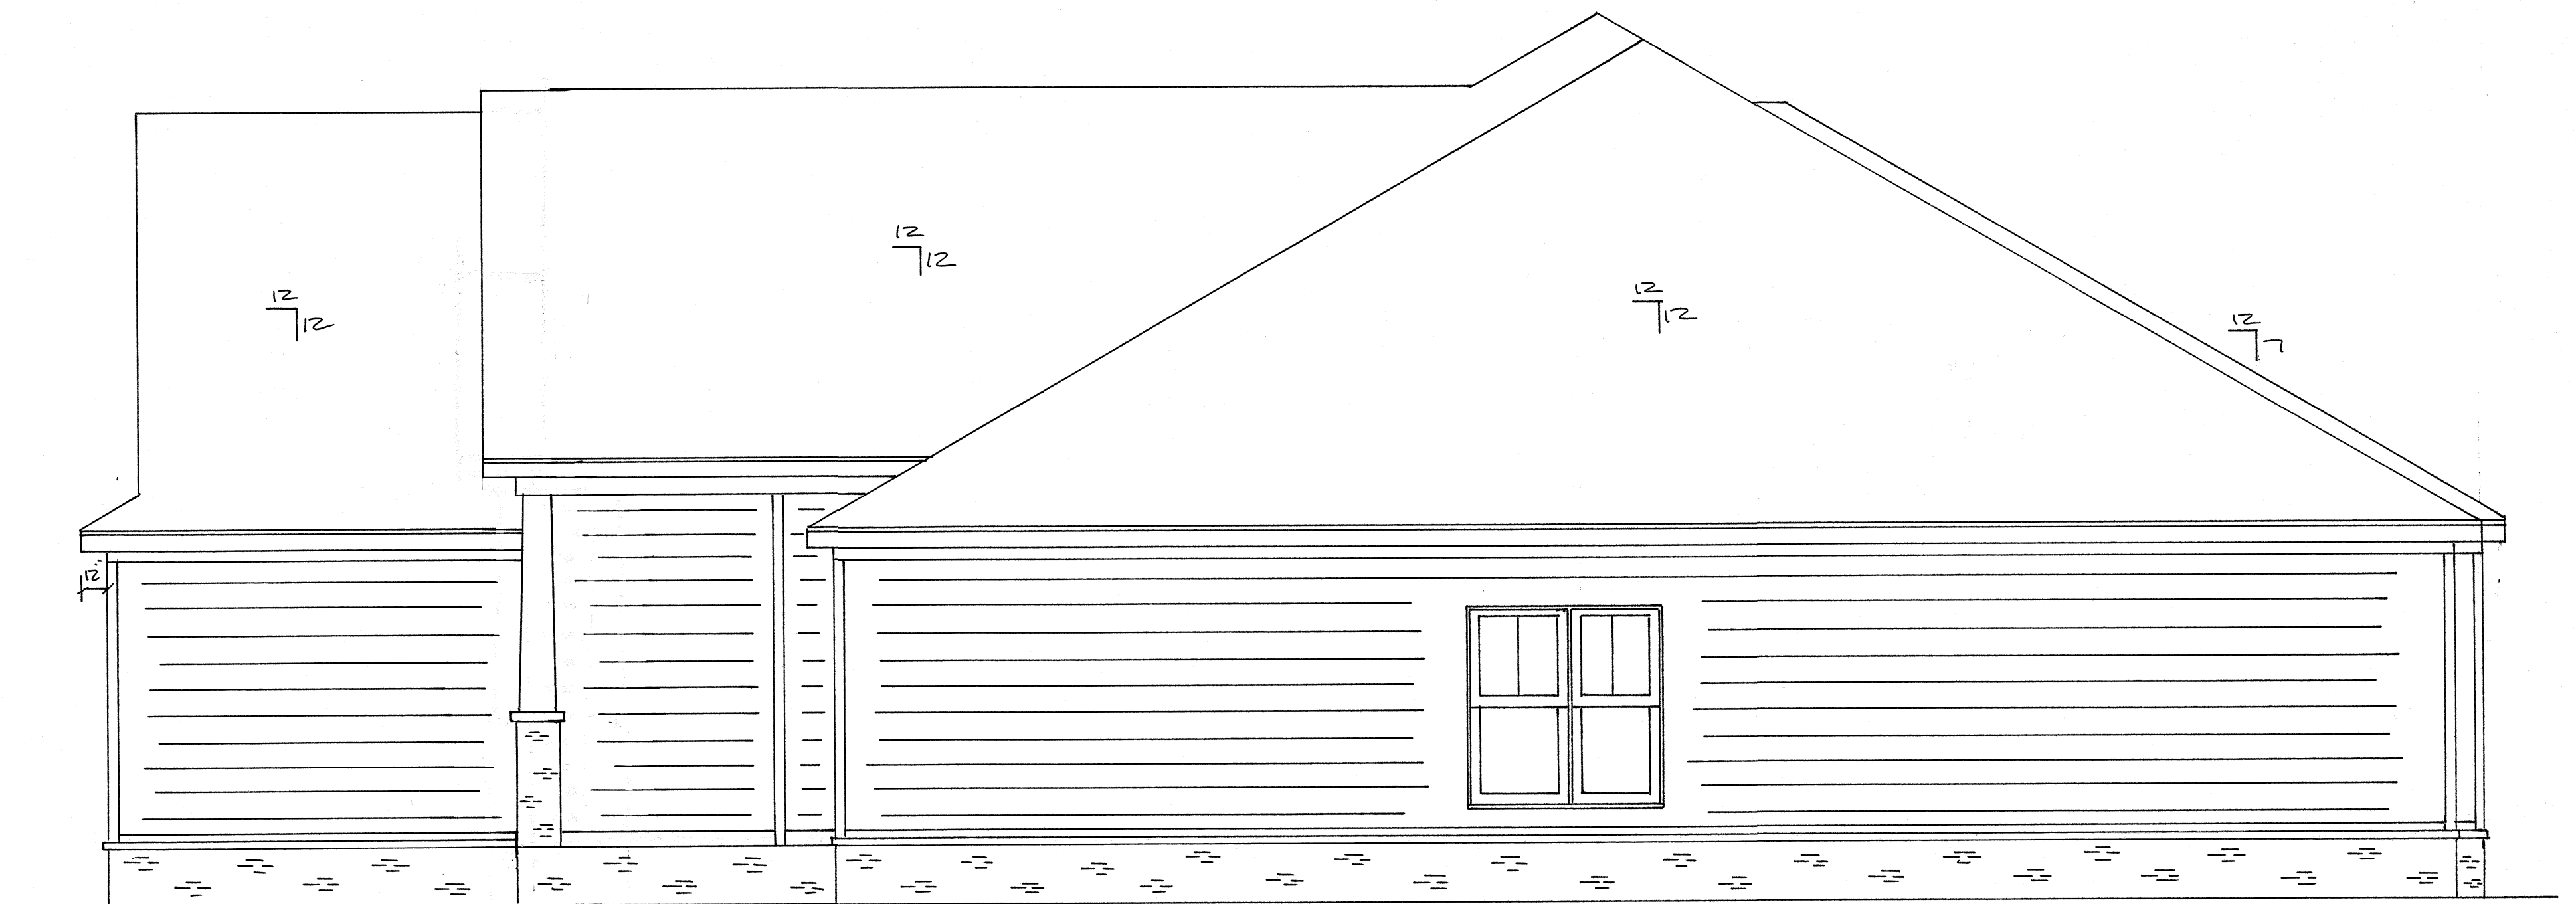


RIGHT ELEVATION

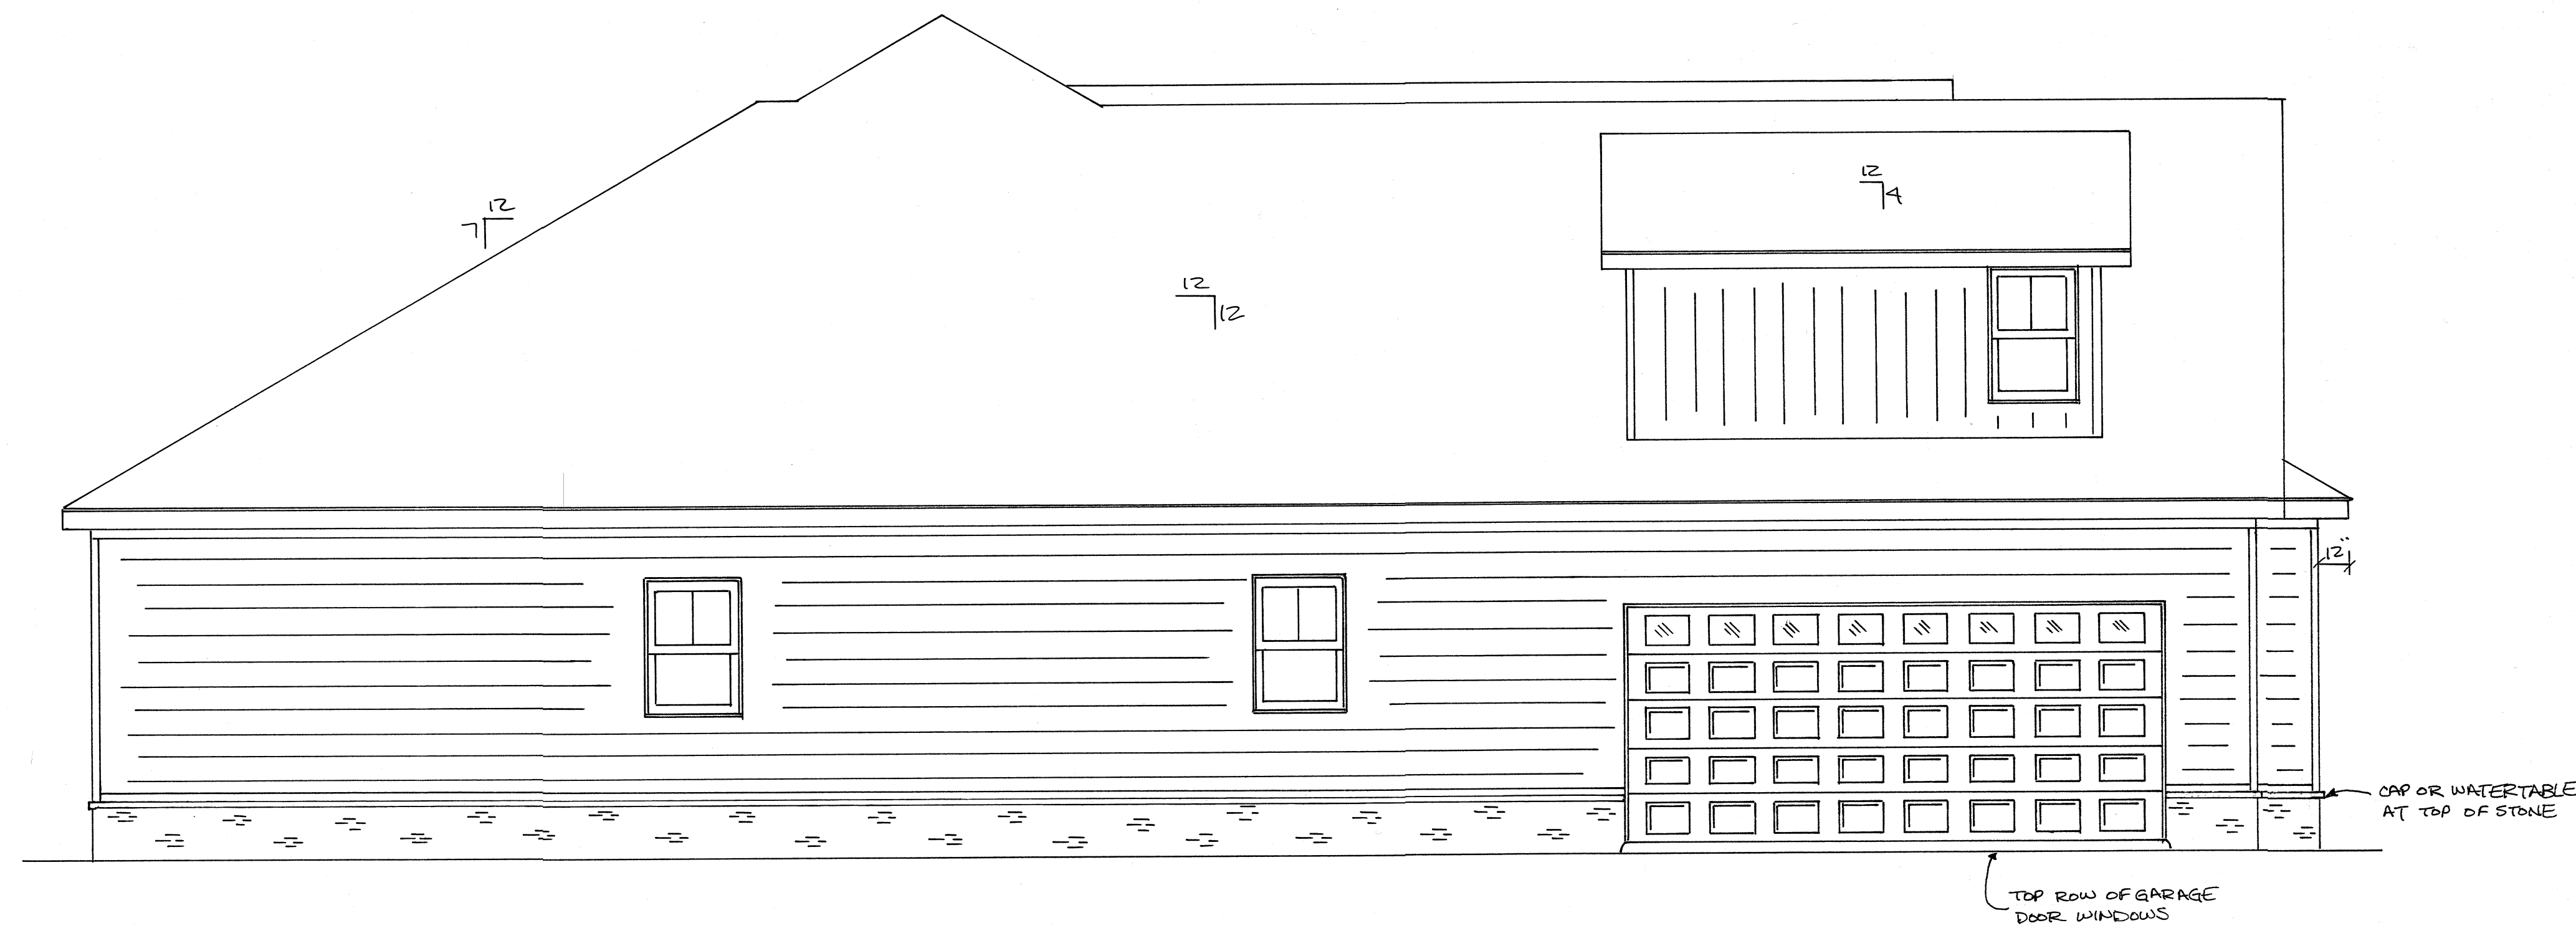

LEFT ELEVATION



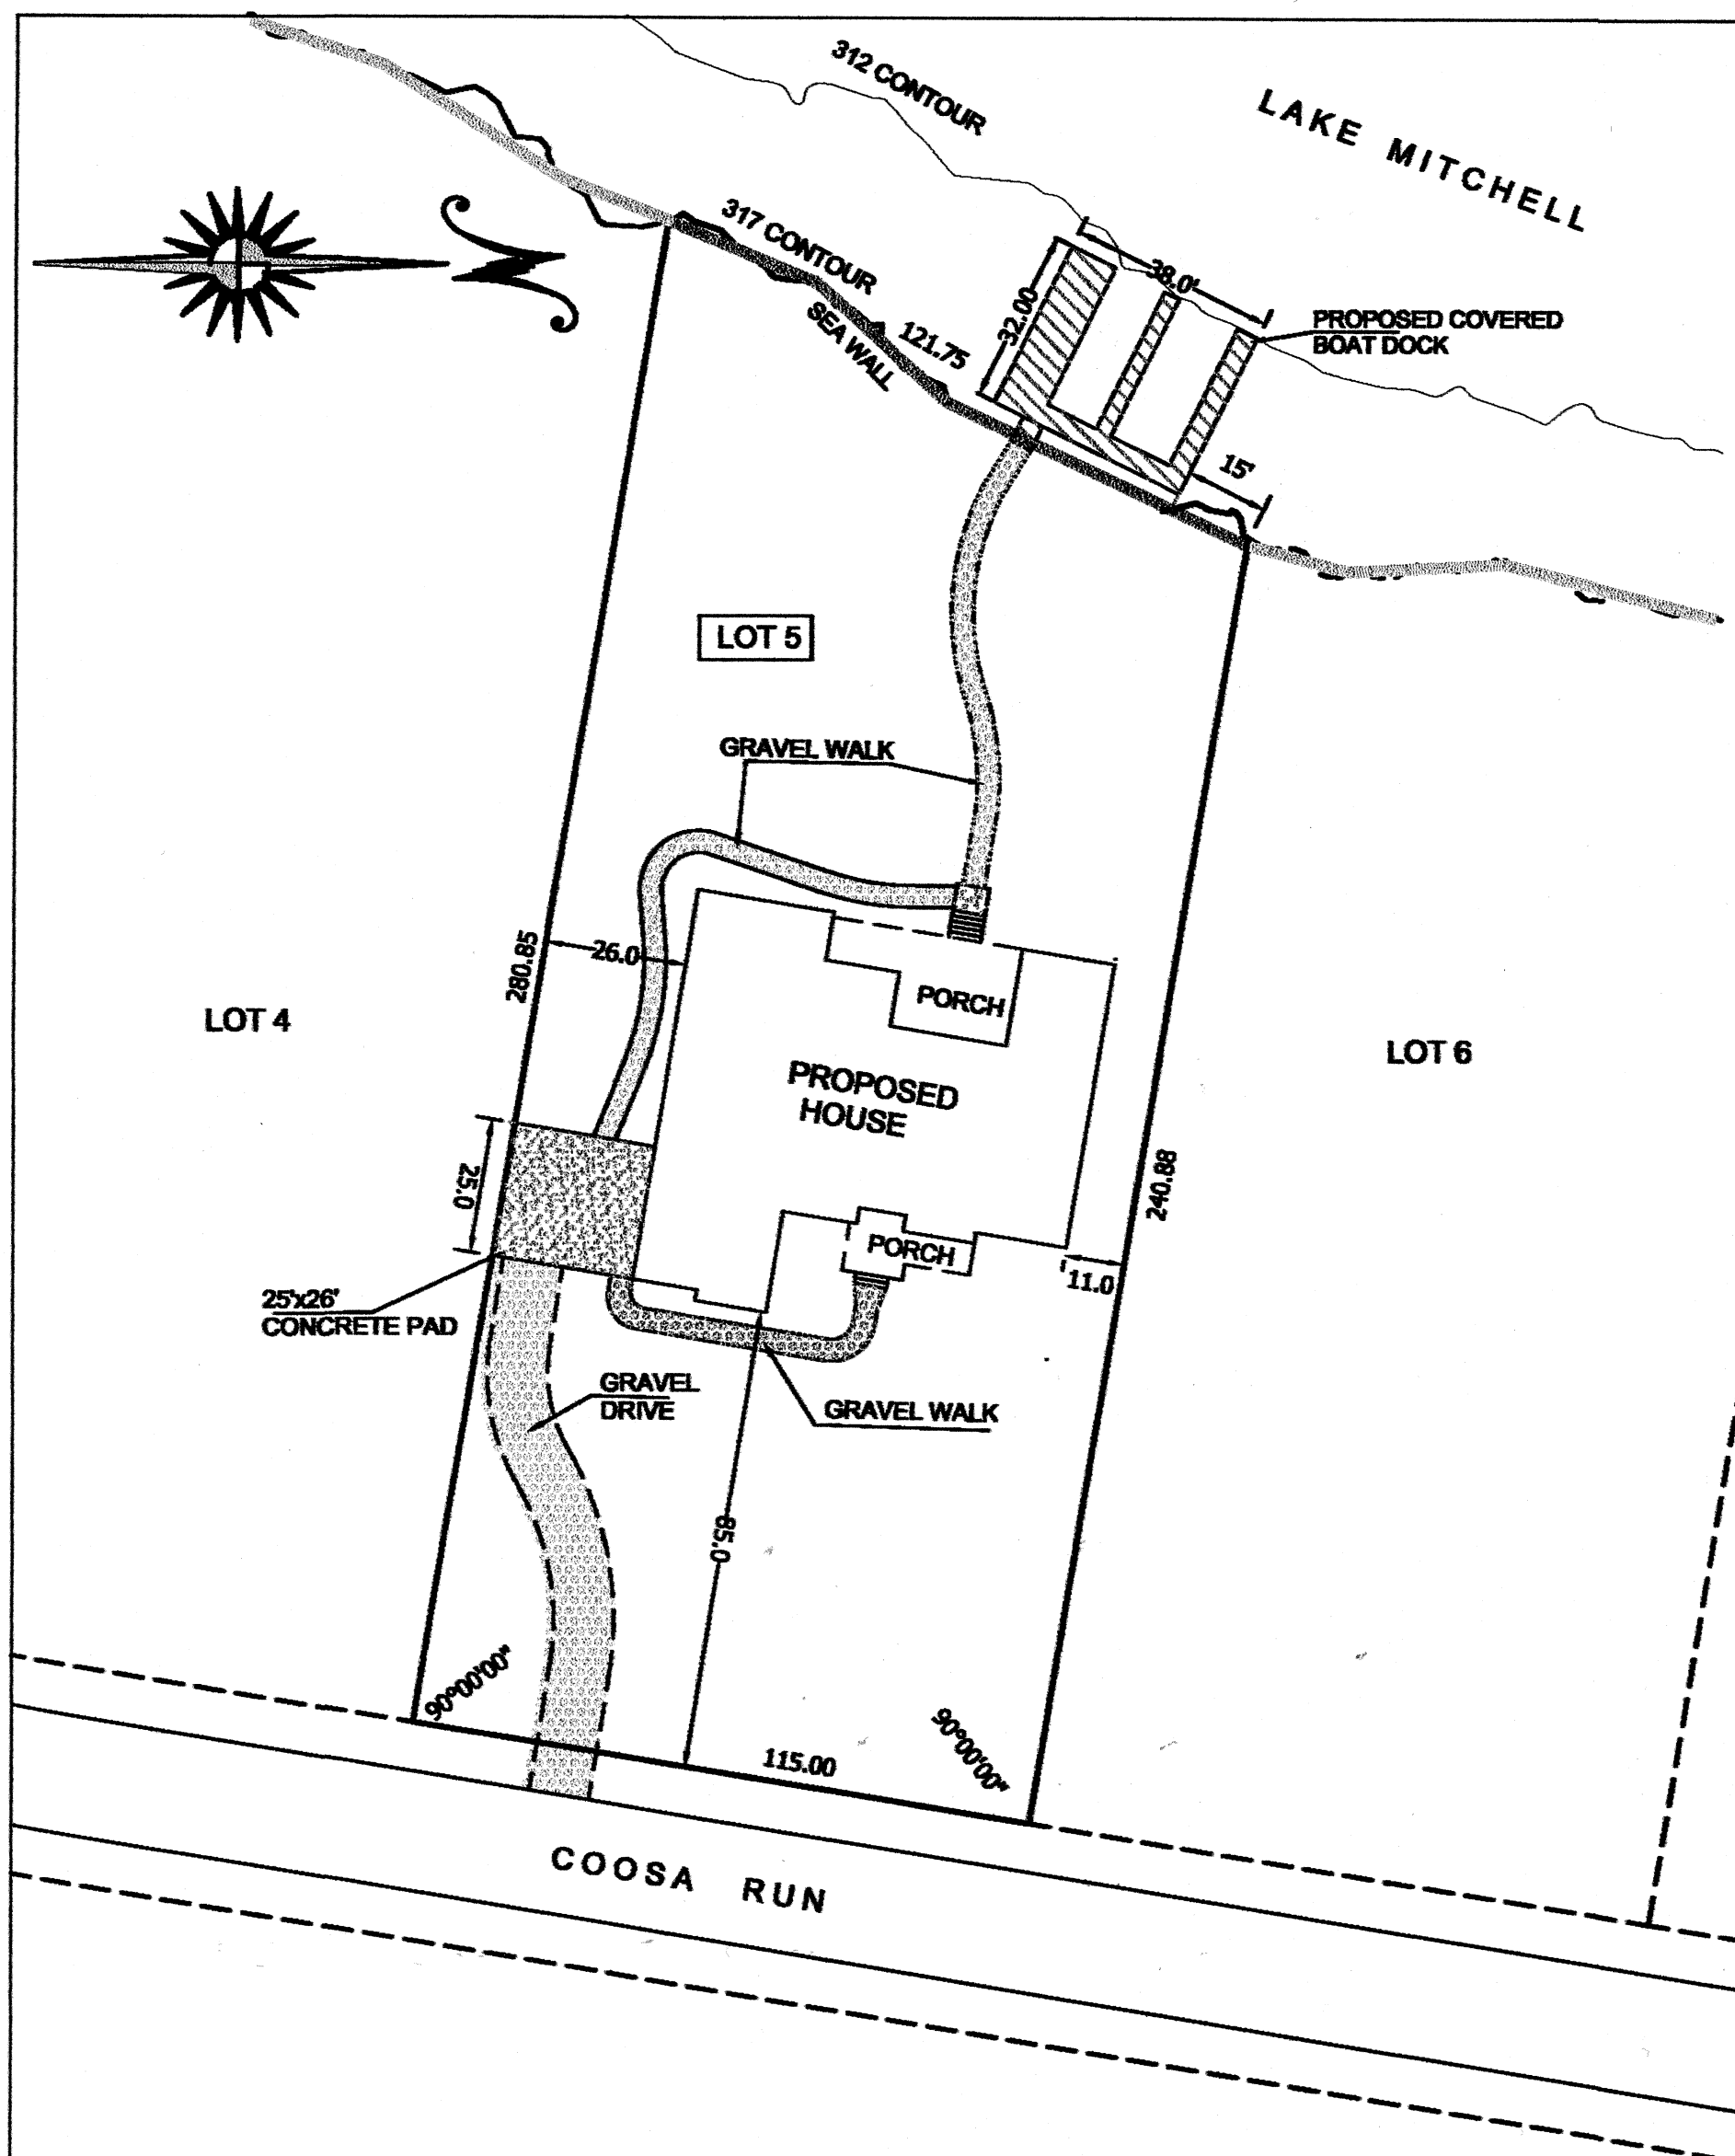

PLOT PLAN ONLY - NOT A SURVEY



**HERNDON, HICKS & ASSOCIATES, INC.**  
*Professional Land Surveyors*

2728 Lurleen Wallace Blvd. (P.O. Box 508) - Northport, AL 35476  
 Phone (205) 333-0003  
 mike@hhasurveyors.com

Drawn By

JMH

Scale

1"=30'

Date

02-22-23


Drawing No.

2103-034 PLOT PLAN


Job No.

2103-034


DIETZGEN NO. 198-MF AGEPROOF MASTER FORM

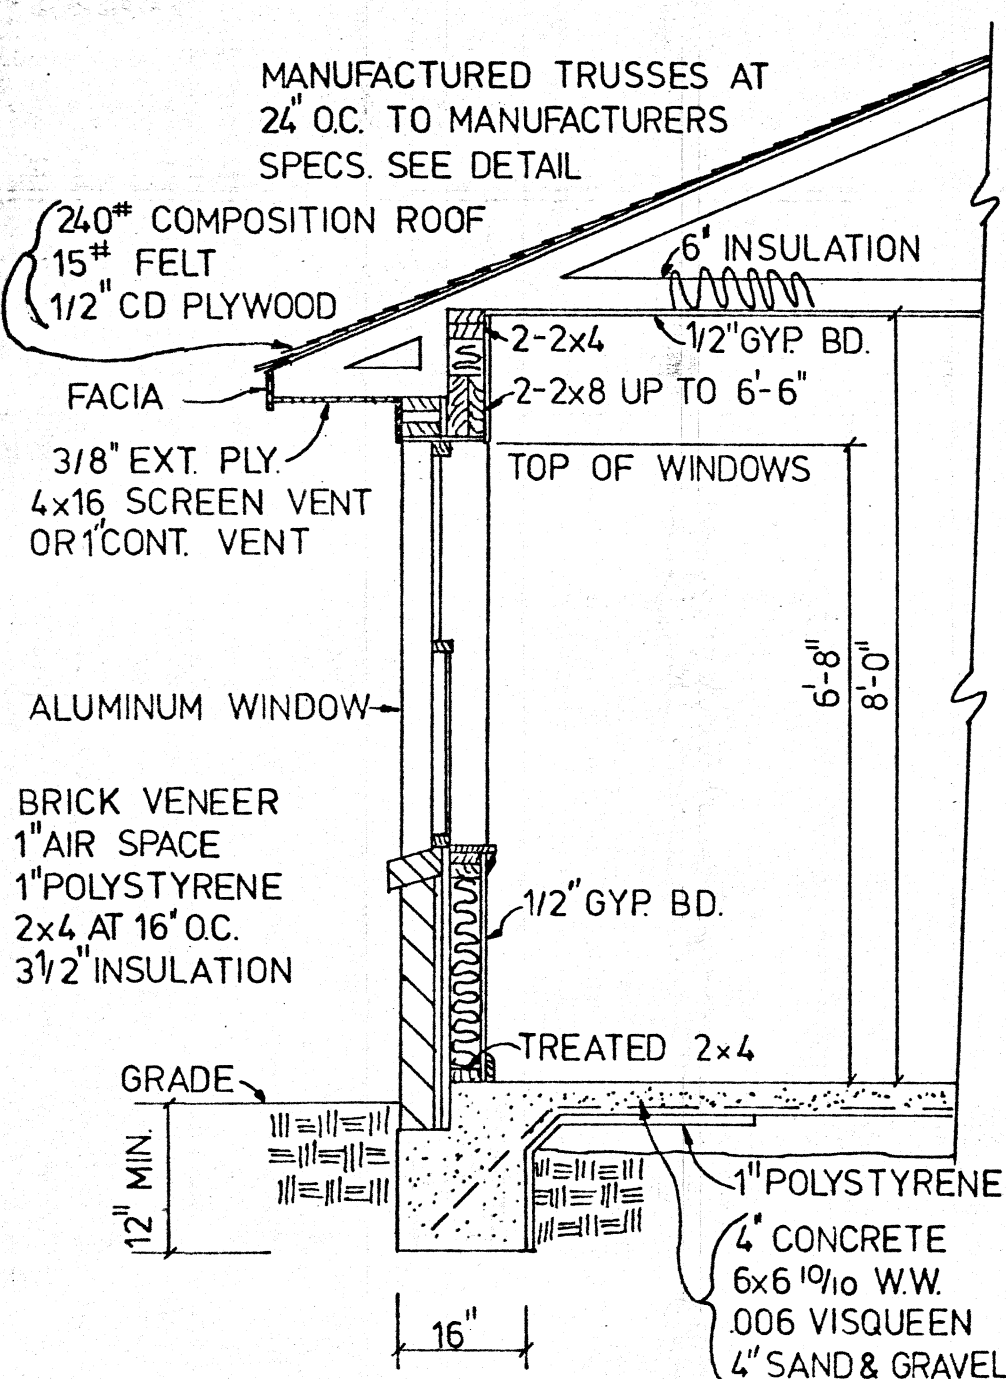


STANDARD BRICK WALL SECTION

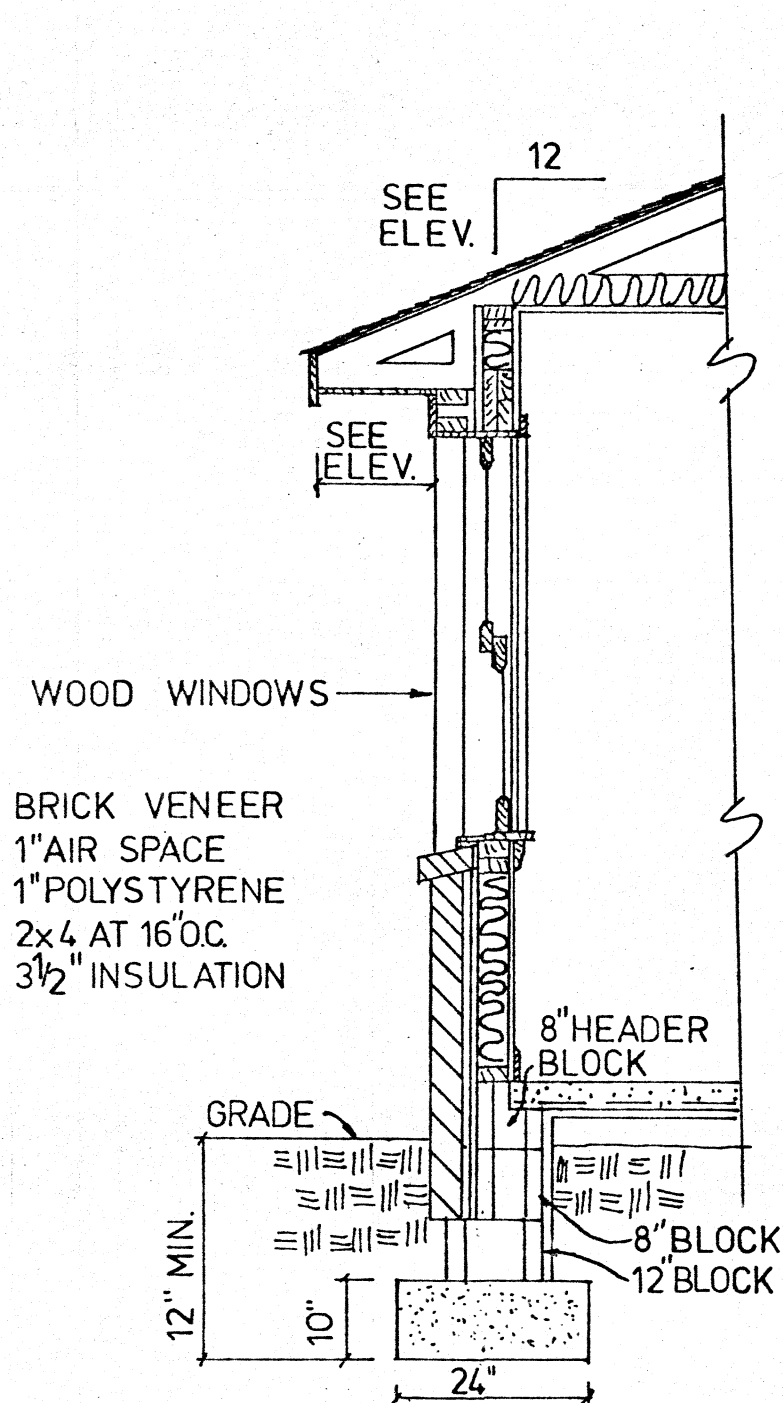


ALTERNATE STANDARD WALL SECTION

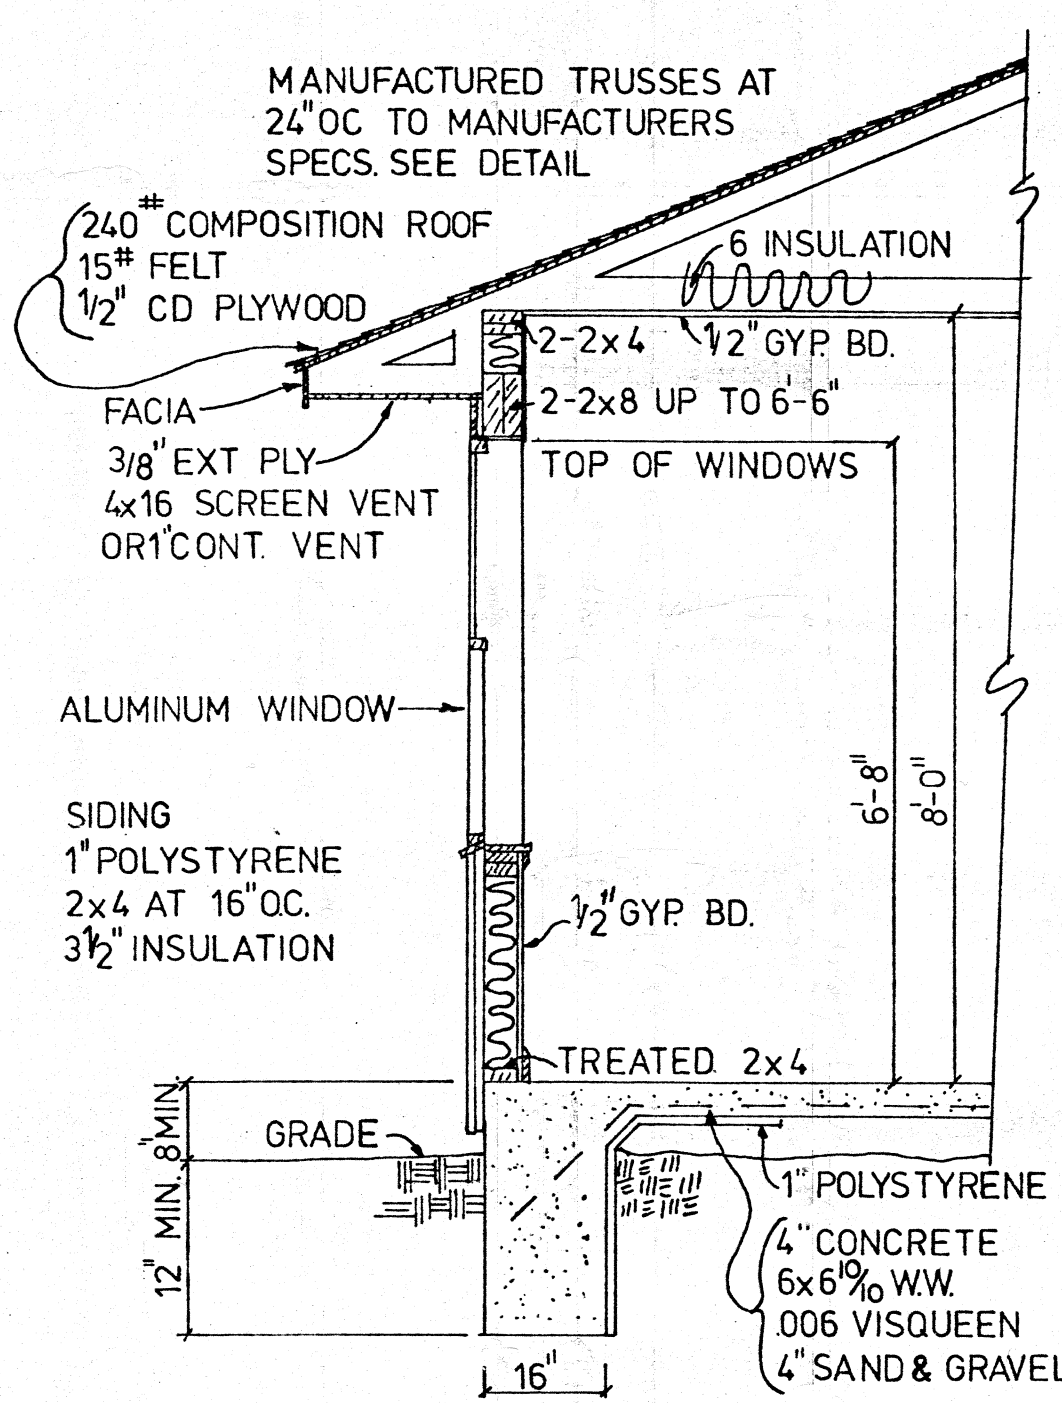


STANDARD SIDING WALL SECTION

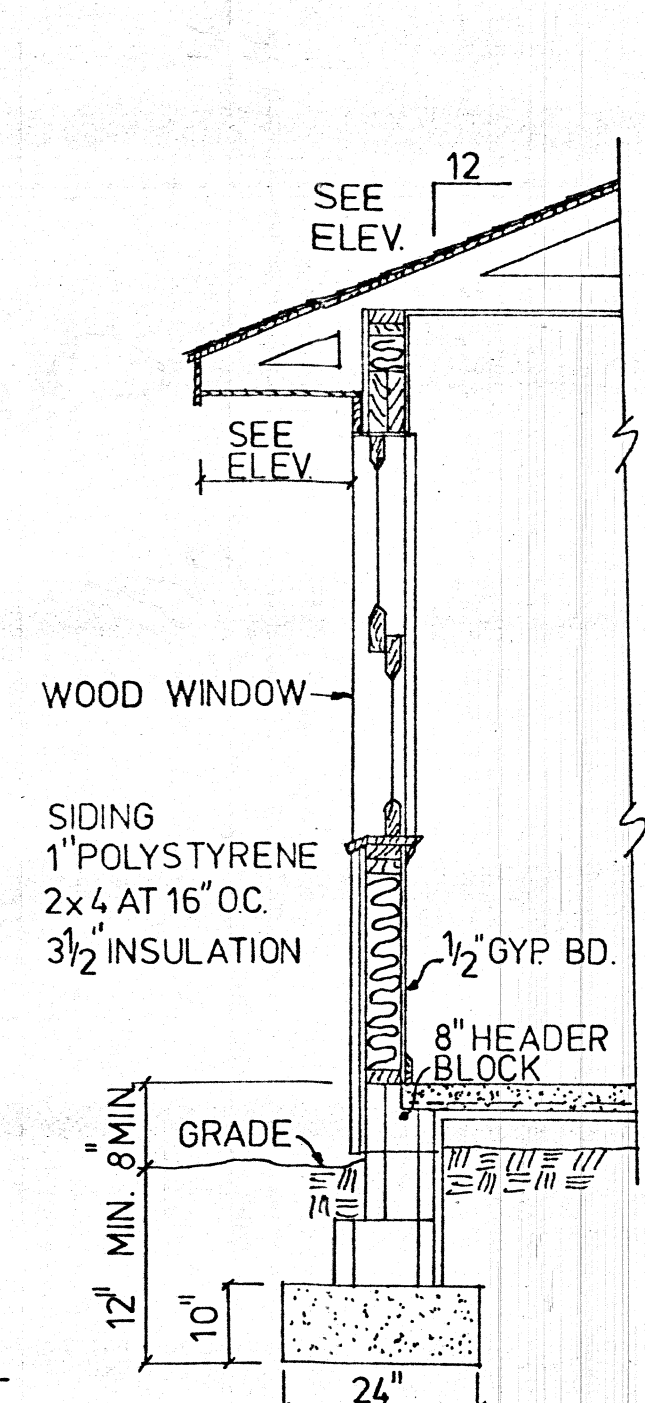


ALTERNATE STANDARD SIDING WALL SECTION

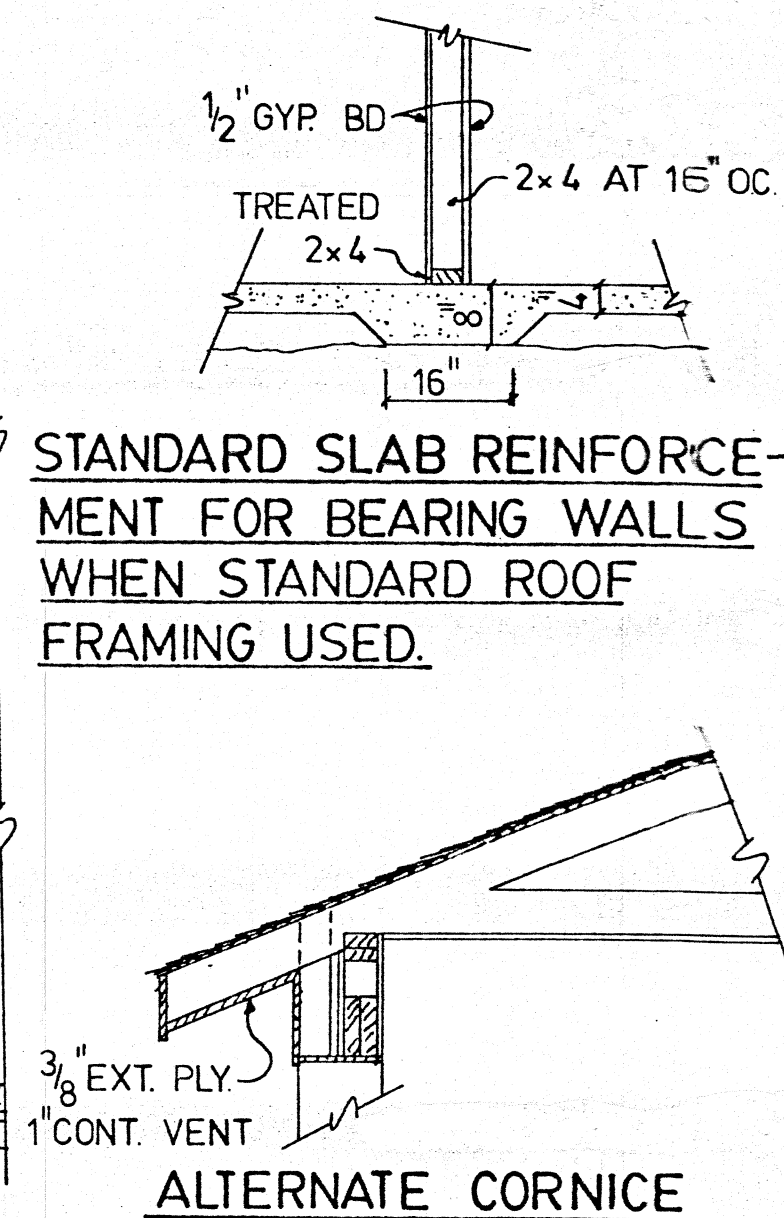

STANDARD SLAB REINFORCEMENT FOR BEARING WALLS WHEN STANDARD ROOF FRAMING USED.

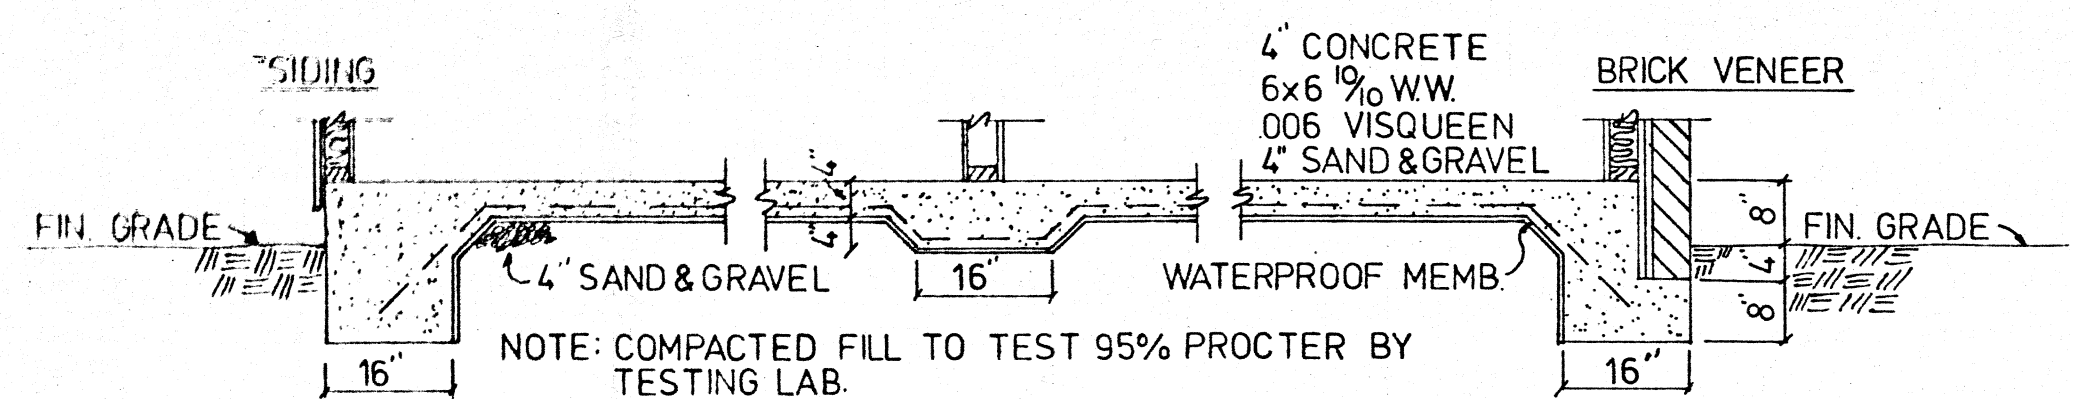


SLAB ON GRADE

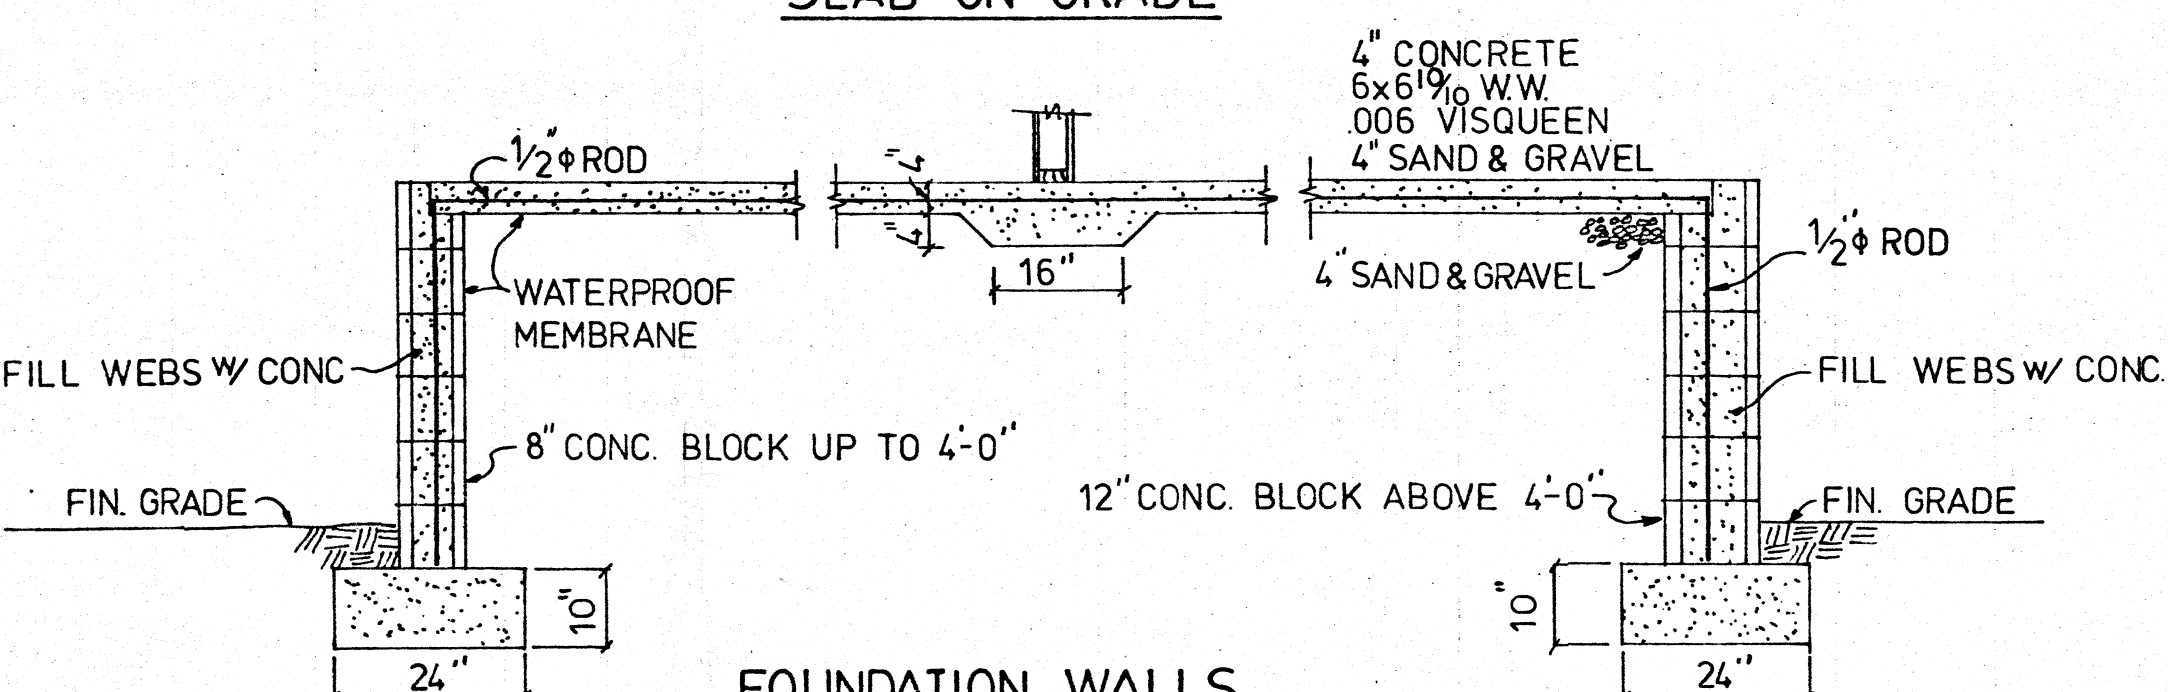

FOUNDATION WALLS

APPENDIX "B" TO SECTION 1302.5 OF THE SOUTHERN STANDARD BUILDING CODE

- NOTES:
1. 8" CONC. BLOCK UP TO 4'-0" ABOVE FIN. GRADE
  2. 12" CONC. BLOCK OVER 4'-0" ABOVE FIN. GRADE
  3. 1/2" ROD 2'-0" OC. WHEN WALL IS ABOVE 5 COURSES HIGH. ROD TO EXTEND TO FOOTING AND TURN INTO SLAB 2'-0"
  4. 1/2" ROD TO EXTEND ACROSS SLAB INTO WALLS WHEN WALLS ARE ABOVE 8 COURSES.

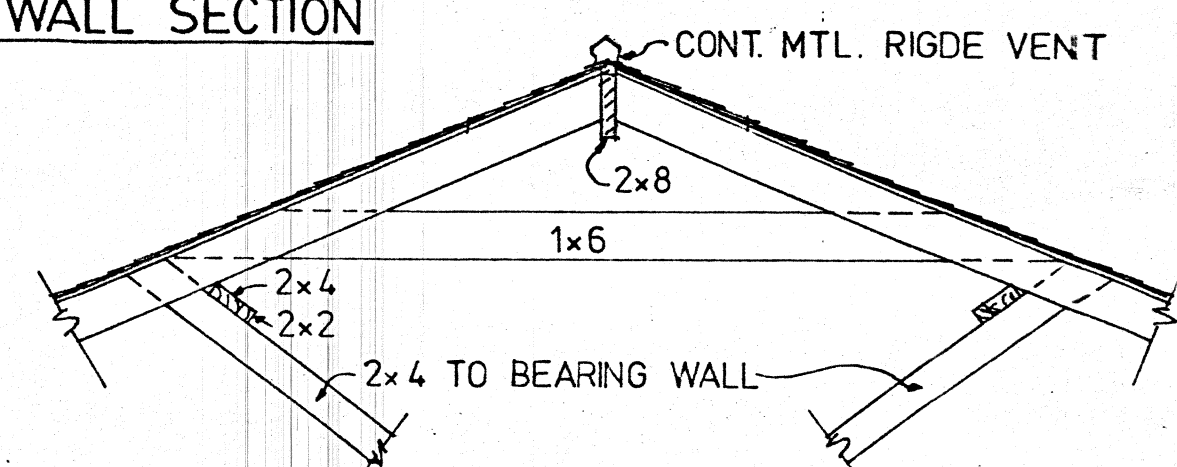

ALTERNATE STANDARD ROOF FRAMING

## SLAB SECTIONS